



FASE 2

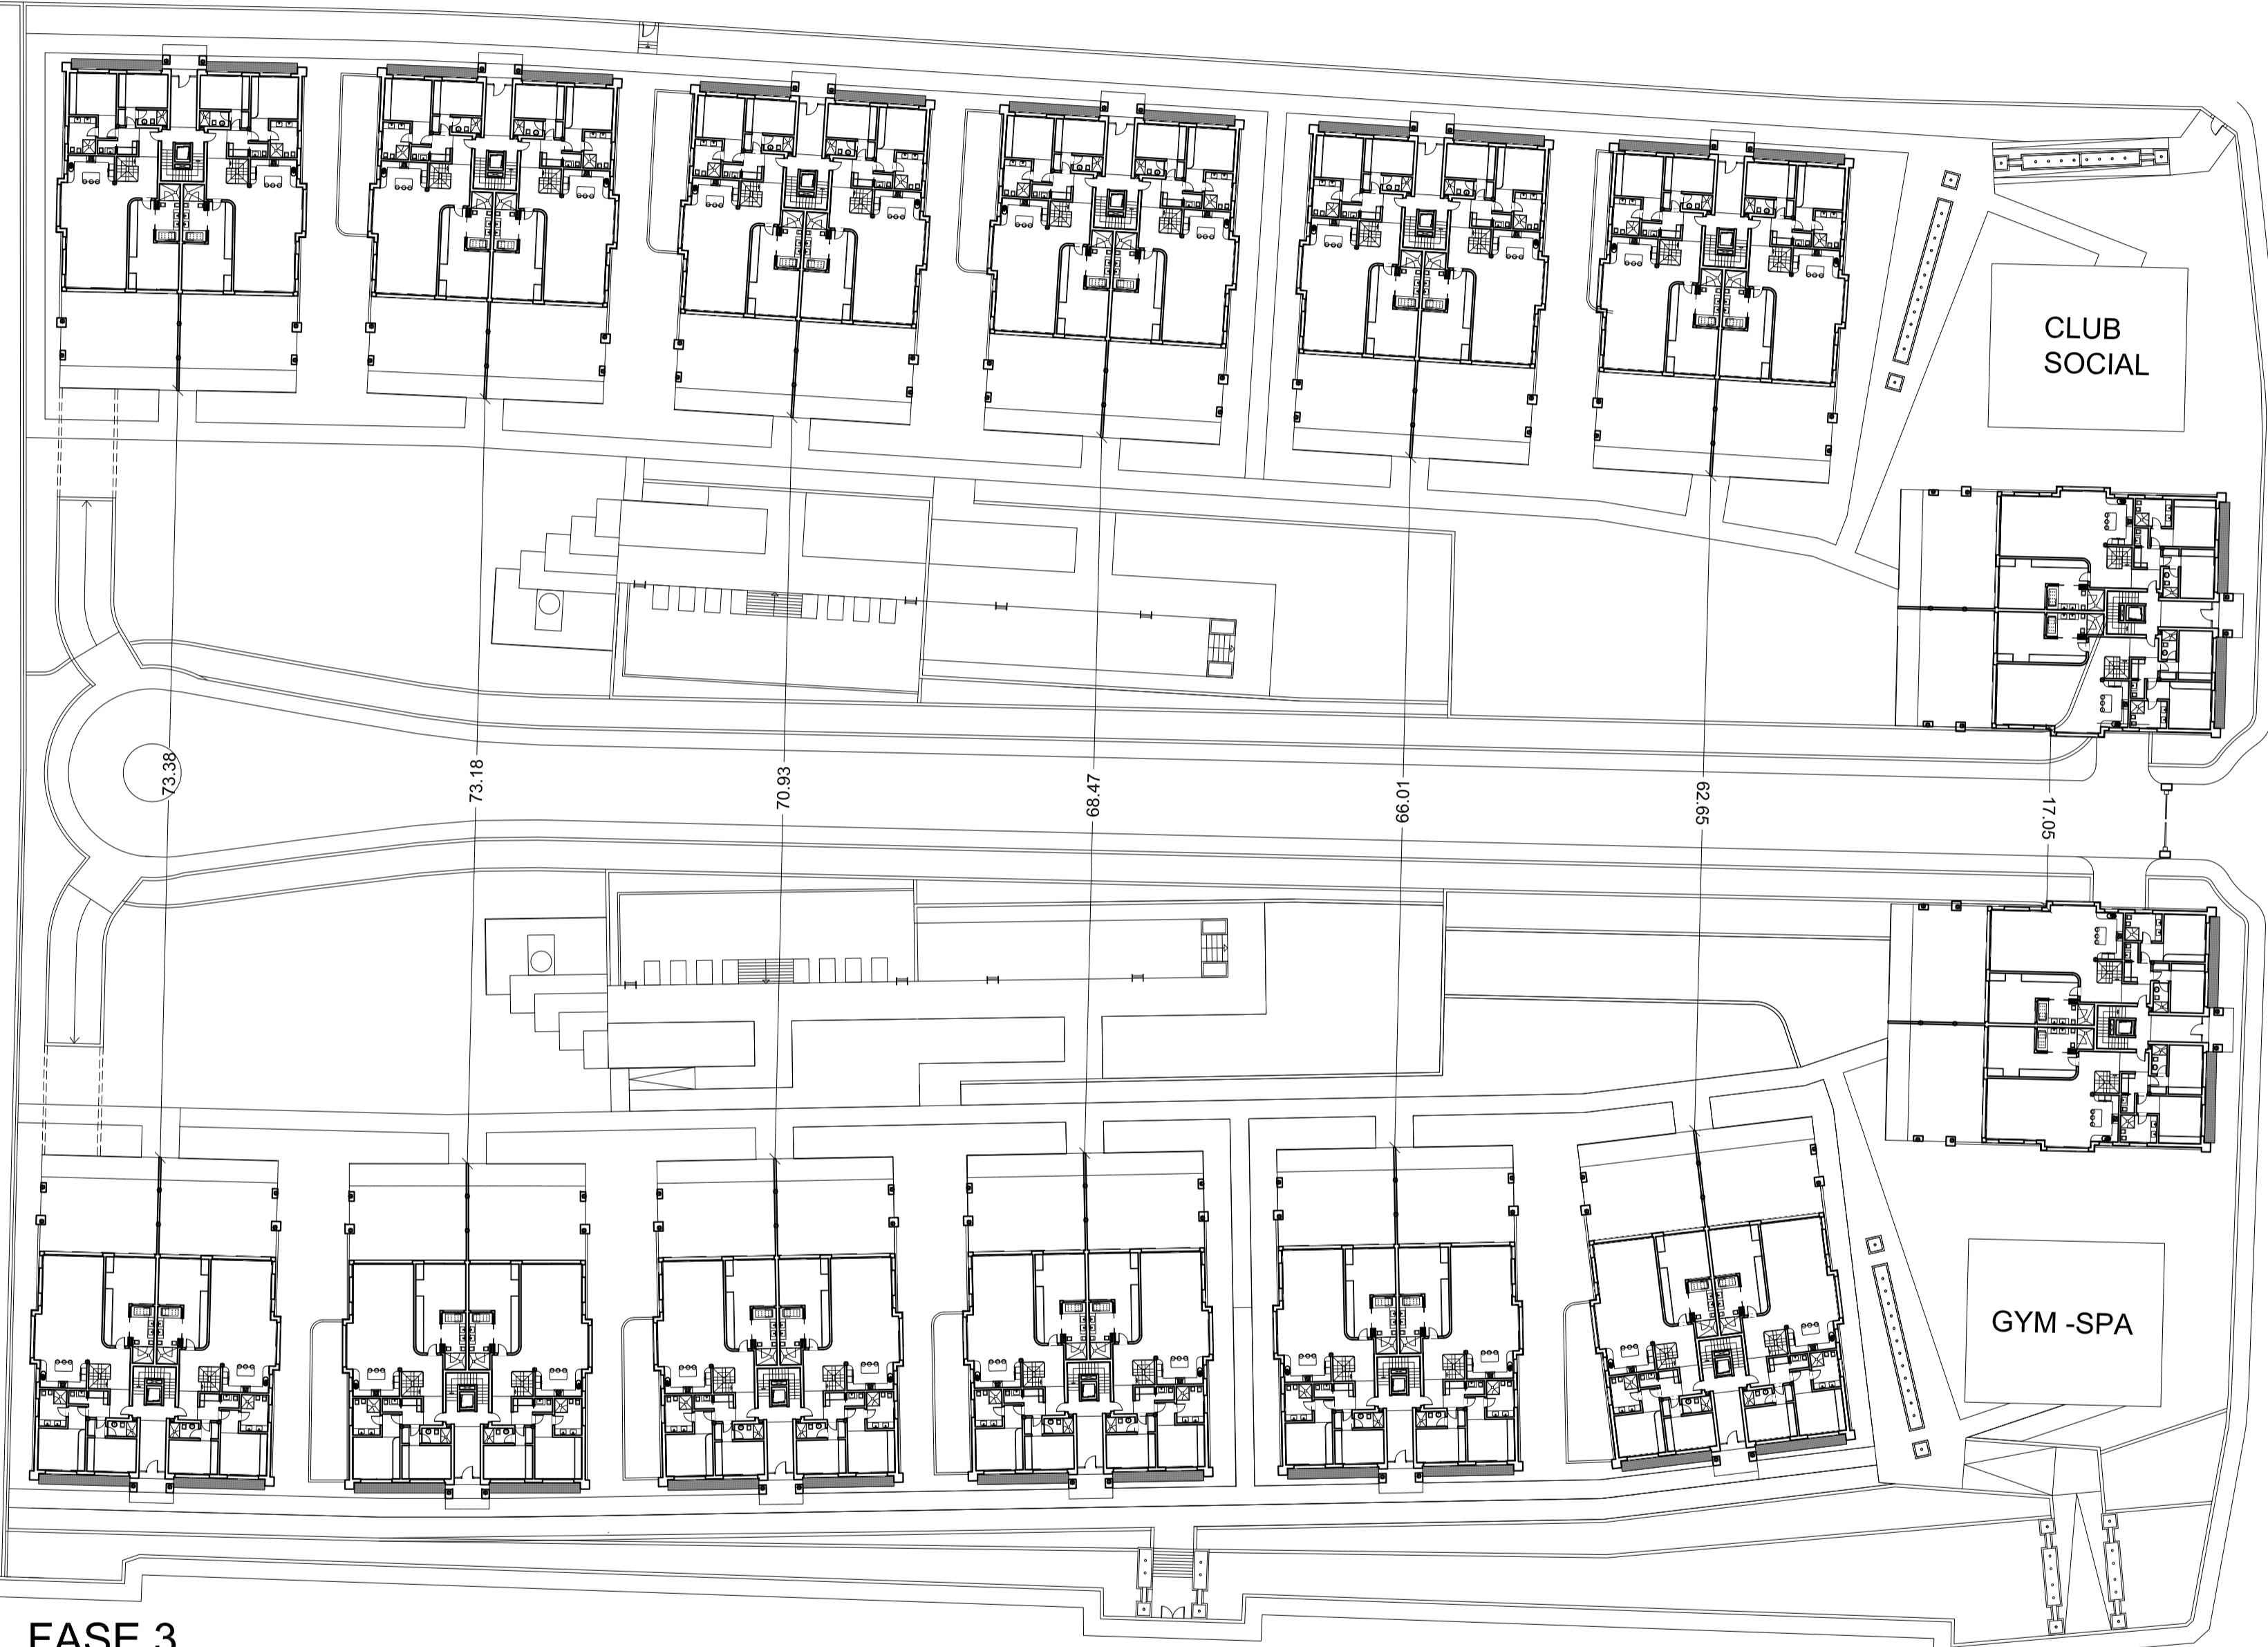

FASE 3

FASE 1

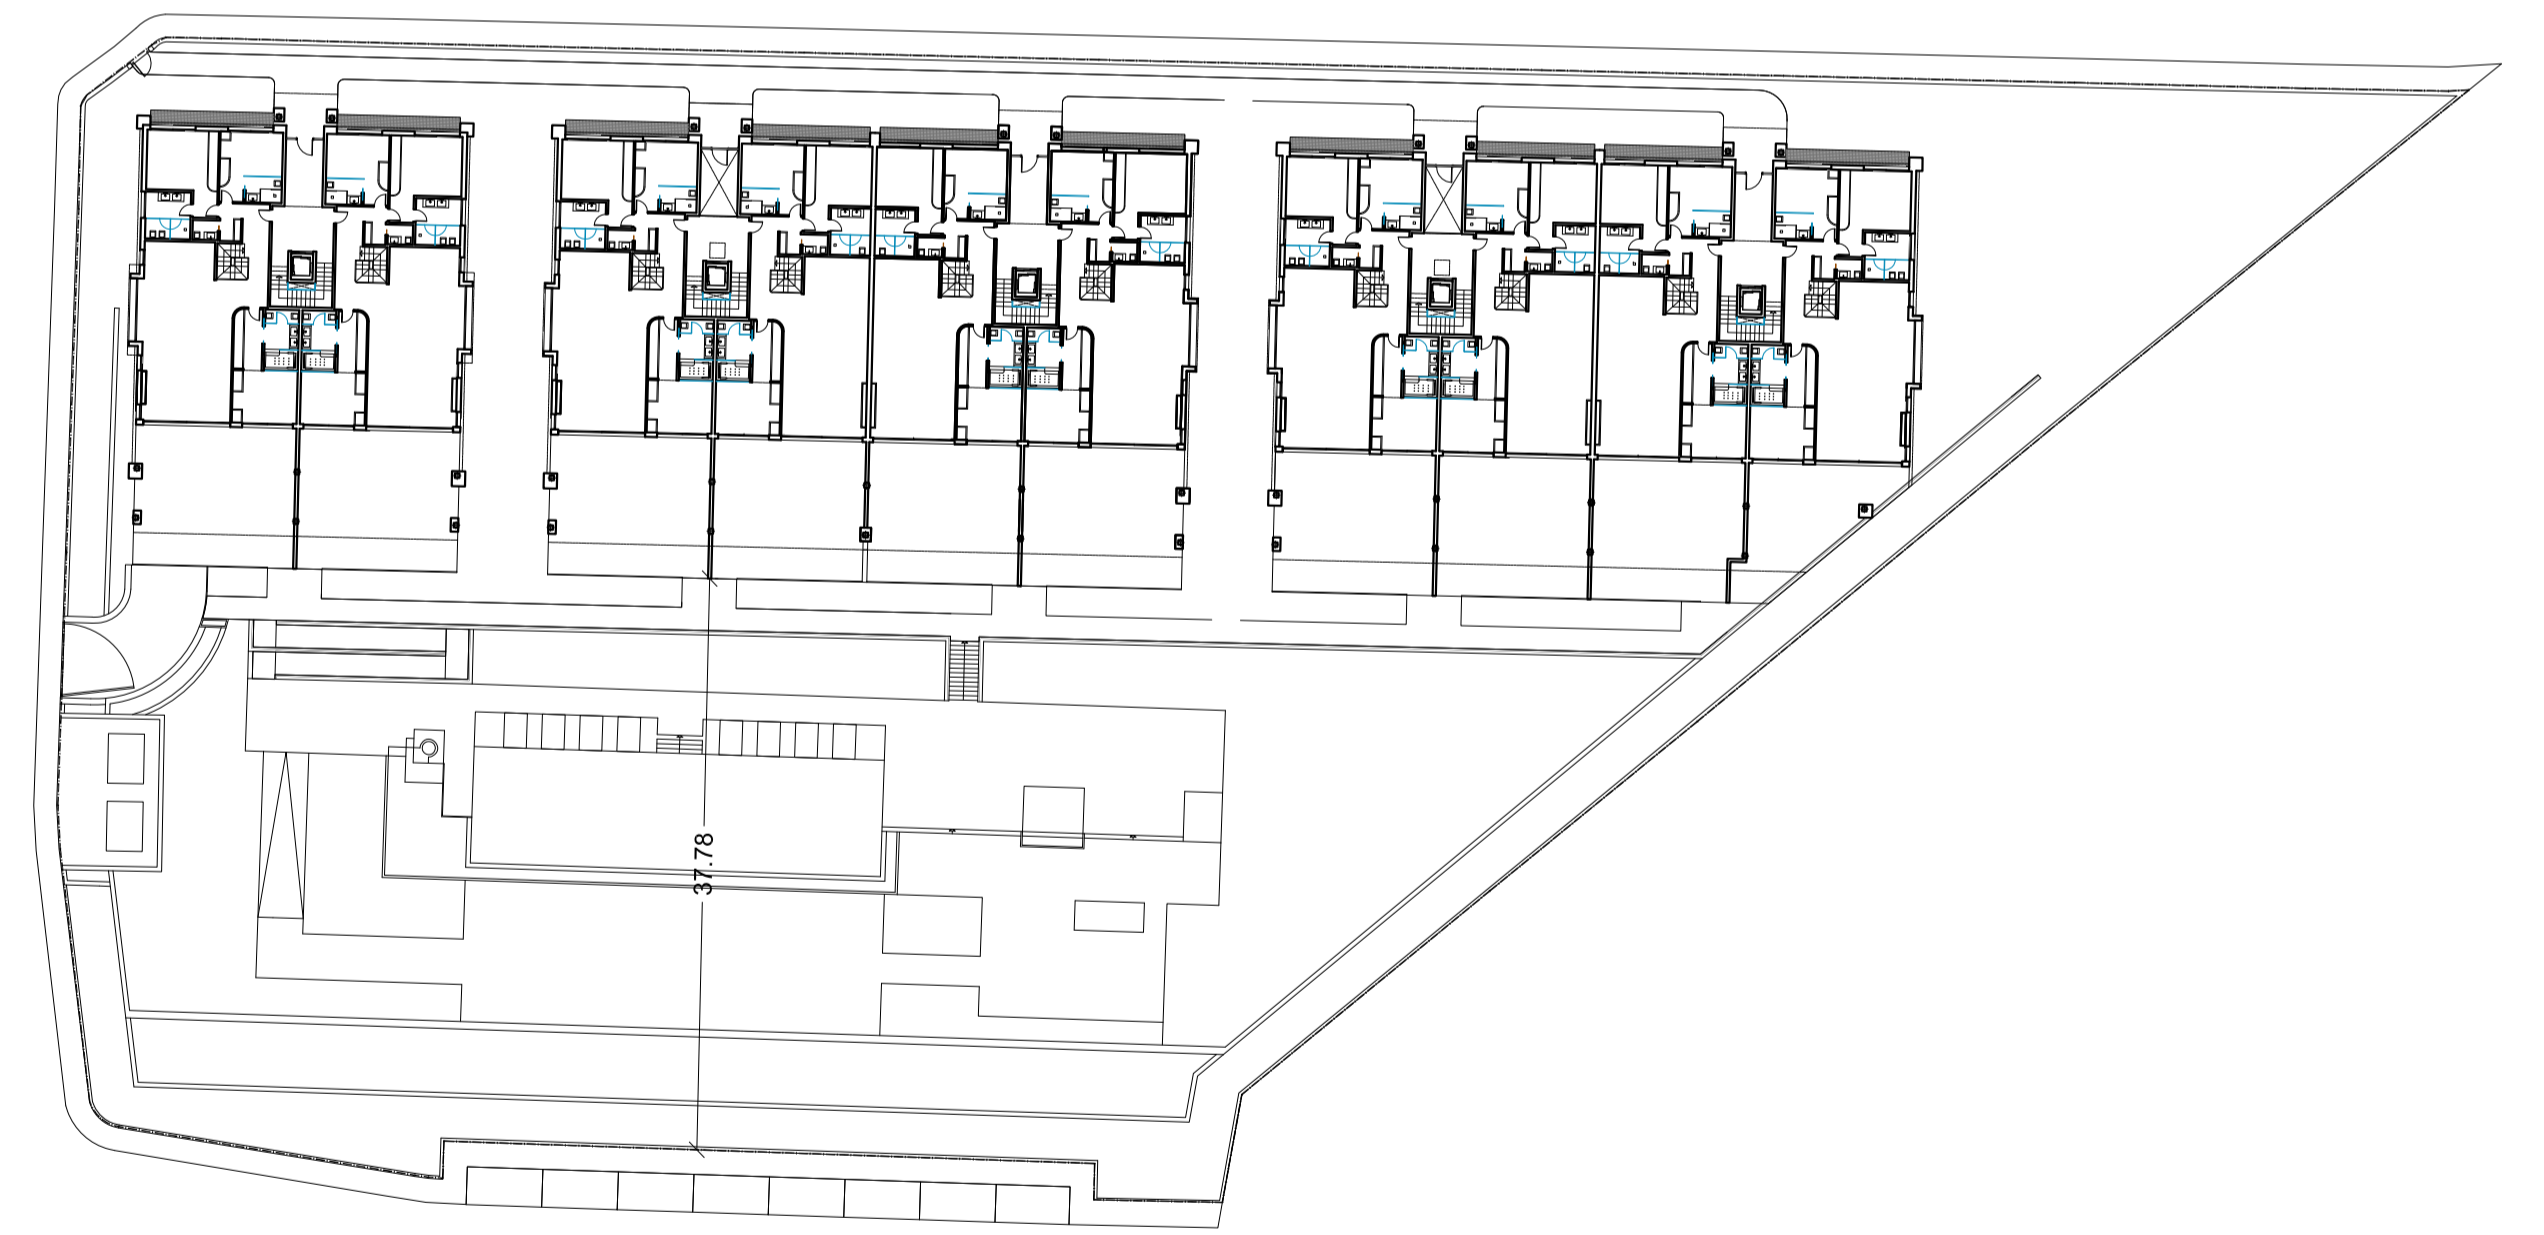

ESCALA: A-1 1/500 A-3 1/1000